

120'

DUNE



(SECOND AVE.)

DRIVE

120'

SHEET 1

SHEET 9

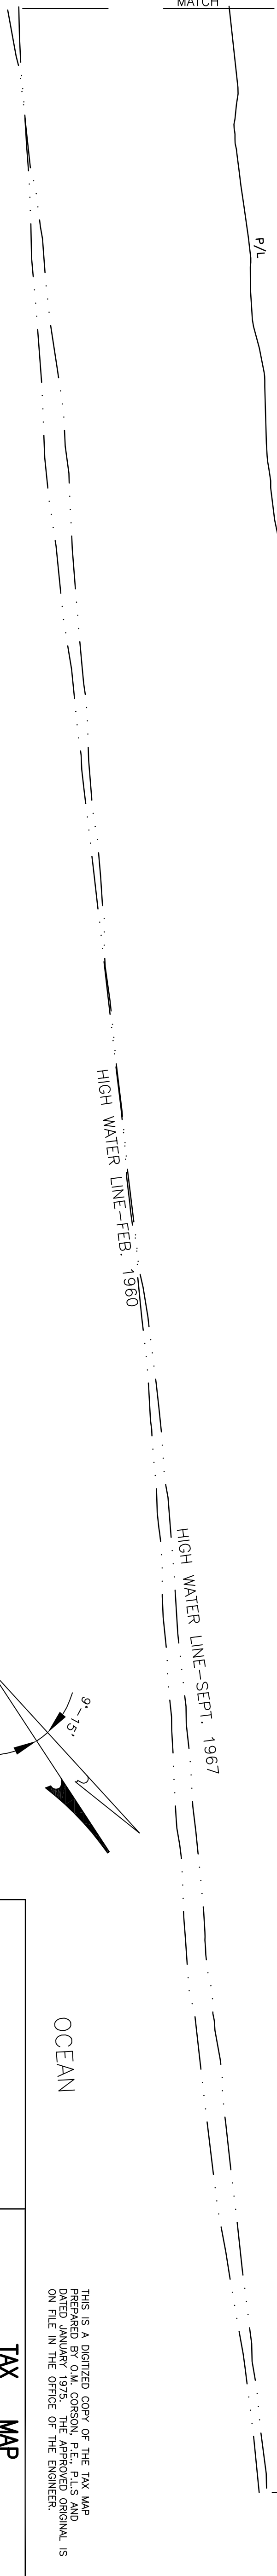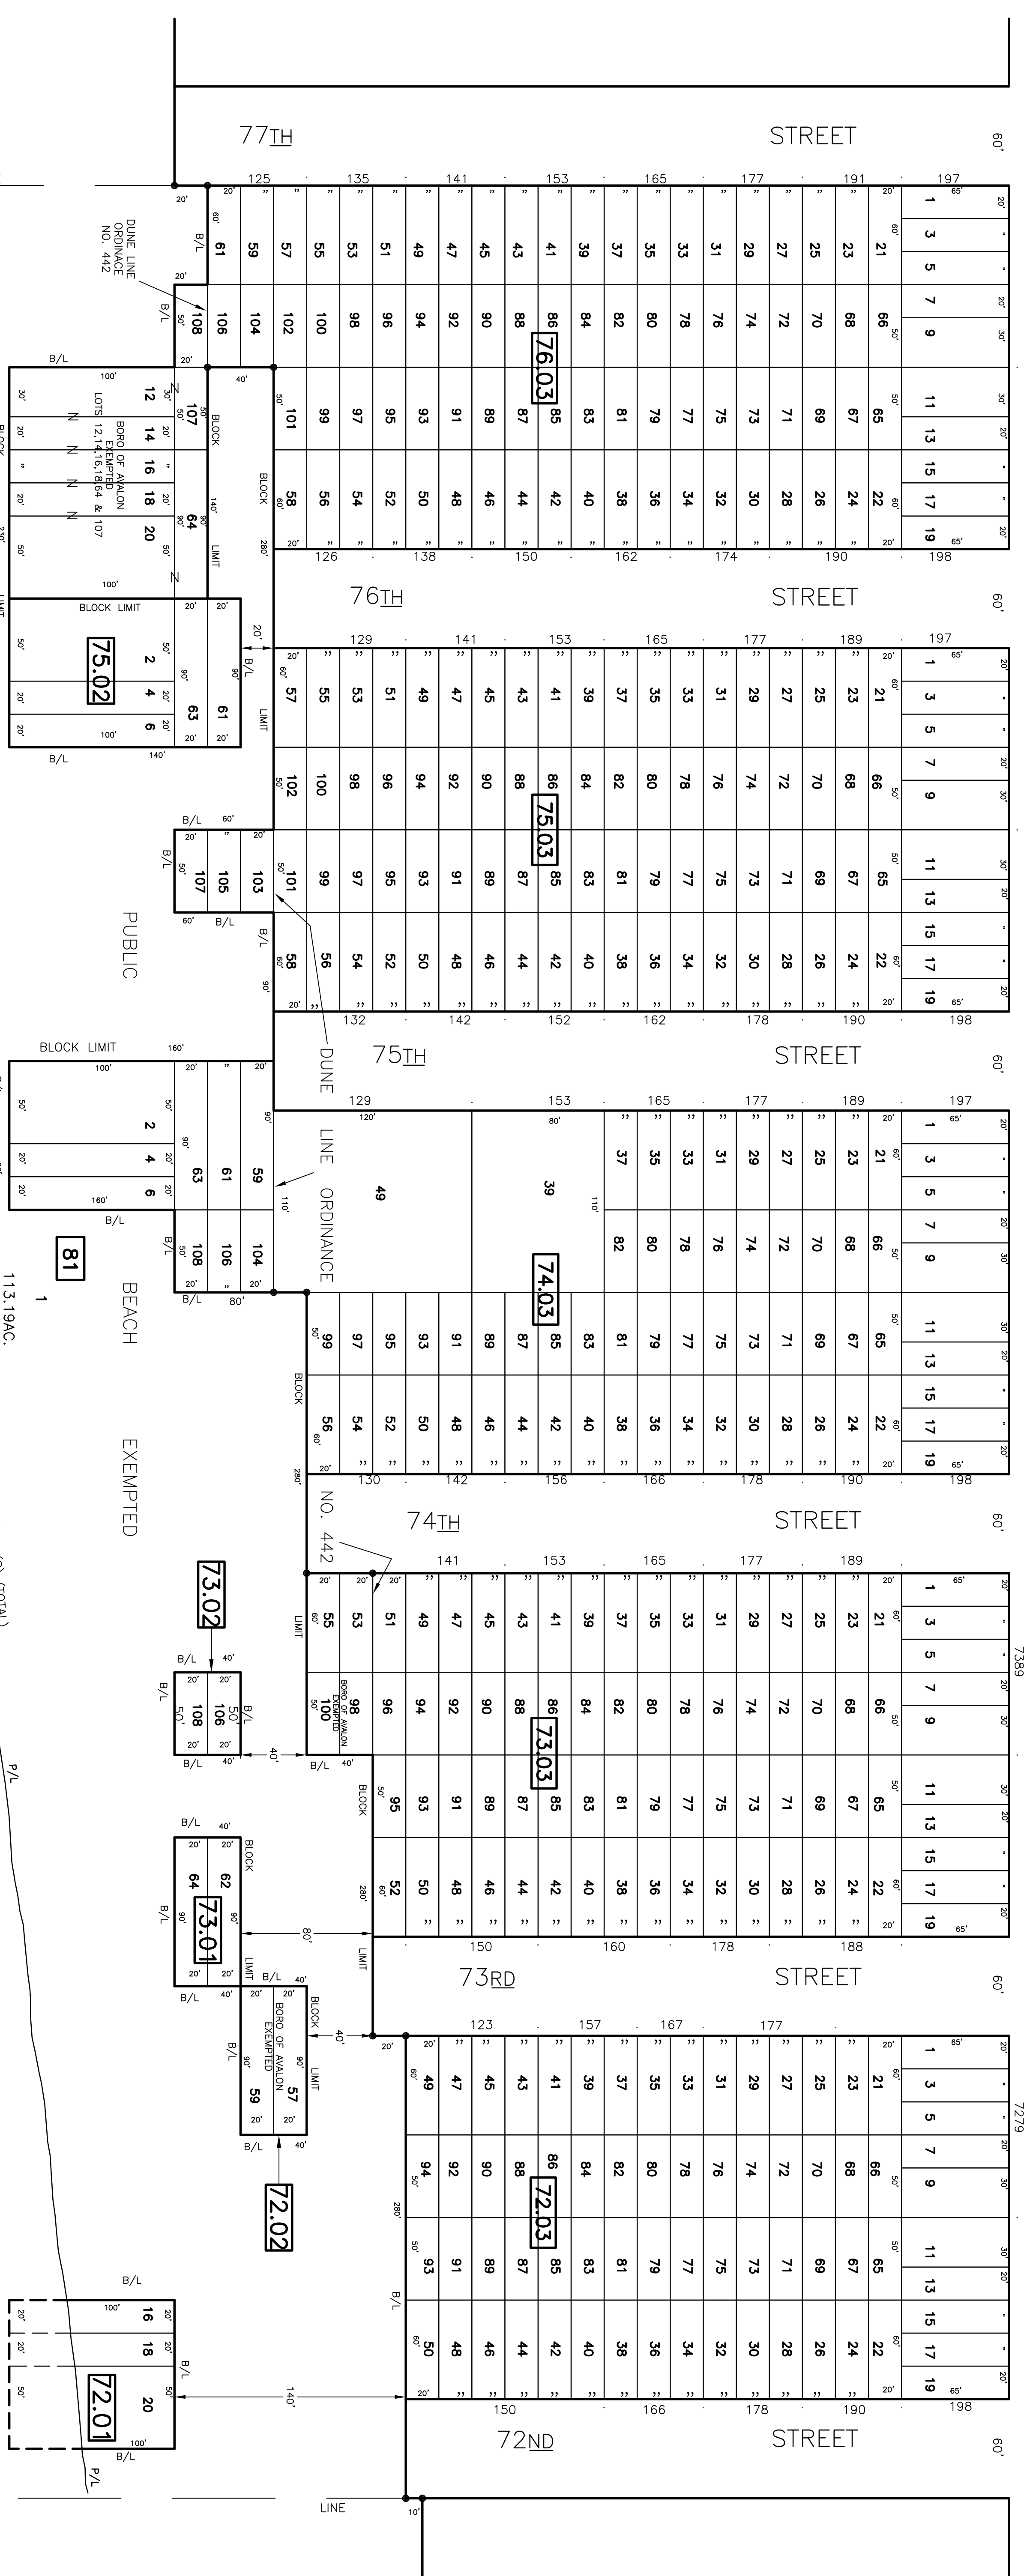

ATLANTIC

OCEAN

THIS IS A DIGITIZED COPY OF THE TAX MAP PREPARED BY OAK CORSON, P.E., PLUS AND DATED JANUARY 1972. THE APPROVED ORIGINAL IS ON FILE IN THE OFFICE OF THE ENGINEER.

TAX MAP
BOROUGH OF AVALON
 CAPE MAY COUNTY, NEW JERSEY
 SCALE: 1" = 50'
 FEBRUARY 2007
JAMES K. WALZ
 PROFESSIONAL LAND SURVEYOR
 NEW JERSEY LICENSE NO. 24650-402400
 27 BLECKEN STREET MILLBURGH, N.J. 07041