


120'

DUNE

(SECOND AVE.)

DRIVE

120'

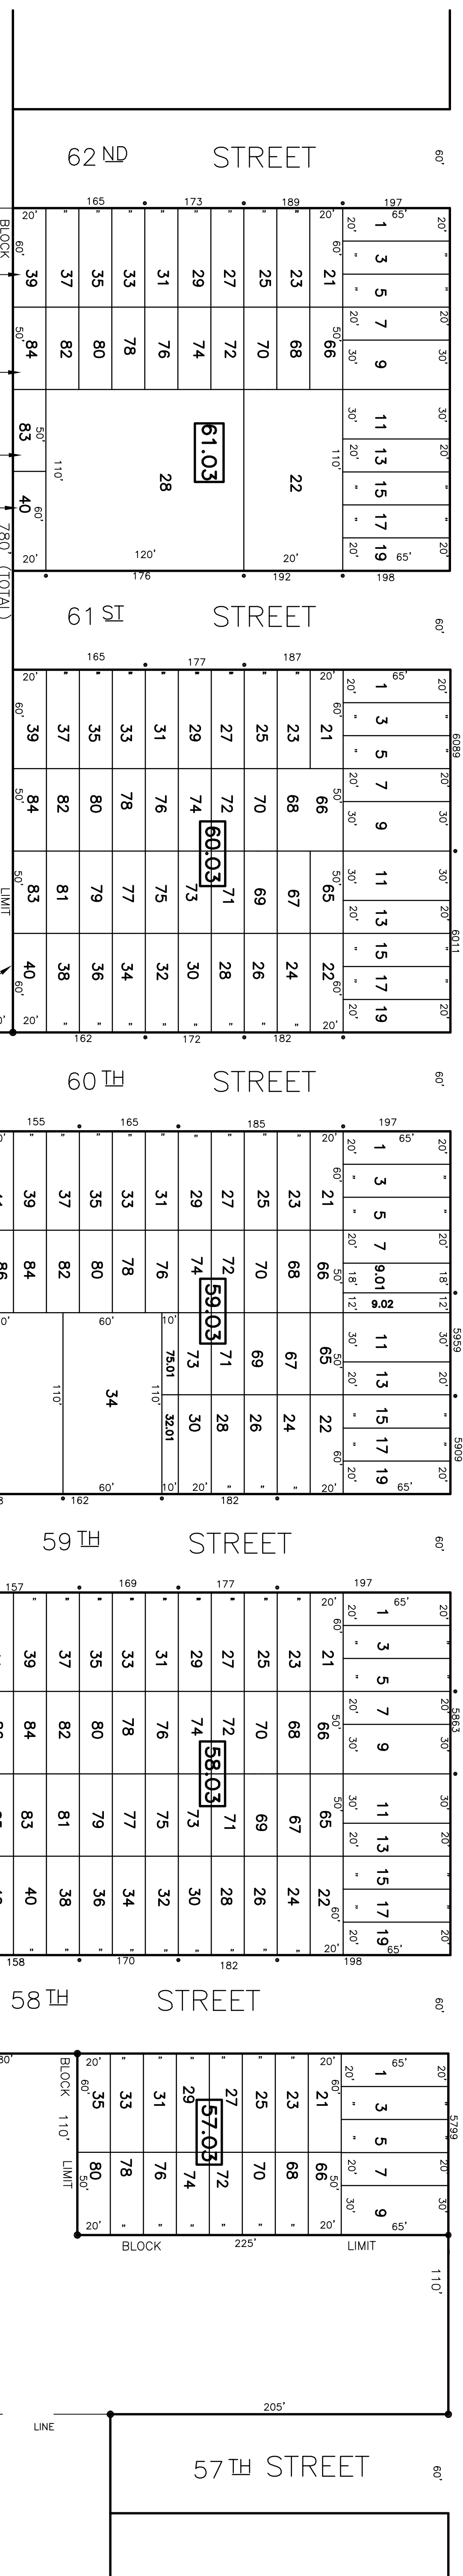

ORDINANCE NO. 442

113.19AC.  
(TOTAL)


1

59.02

81

58.02

57.03

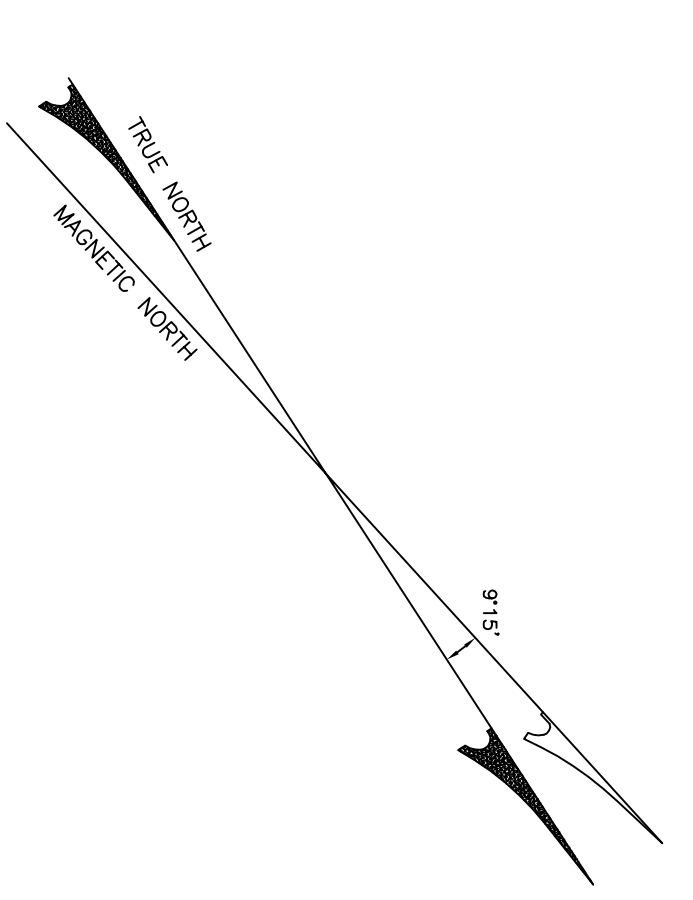

THIS IS A GAZETTED COPY OF THE TAX MAP  
PREPARED BY O. J. ALAN, CORSON, P.E. L.L.S. AND  
DATED JANUARY 1975. THE APPROVED ORIGINAL IS  
ON FILE IN THE OFFICE OF THE ENGINEER.

TAX MAP  
BOROUGH OF AVALON  
CAPE MAY COUNTY, NEW JERSEY  
SCALE: 1" = 50'  
JAMES K. WALZ  
PROFESSIONAL LAND SURVEYOR  
NEW JERSEY LICENSE NO. 246503402400  
27 BLENKEN STREET MILLBURN, N.J. 07041  
FEBRUARY 2007