


CAPE MAY COUNTY
BOROUGH OF STONE HARBOR

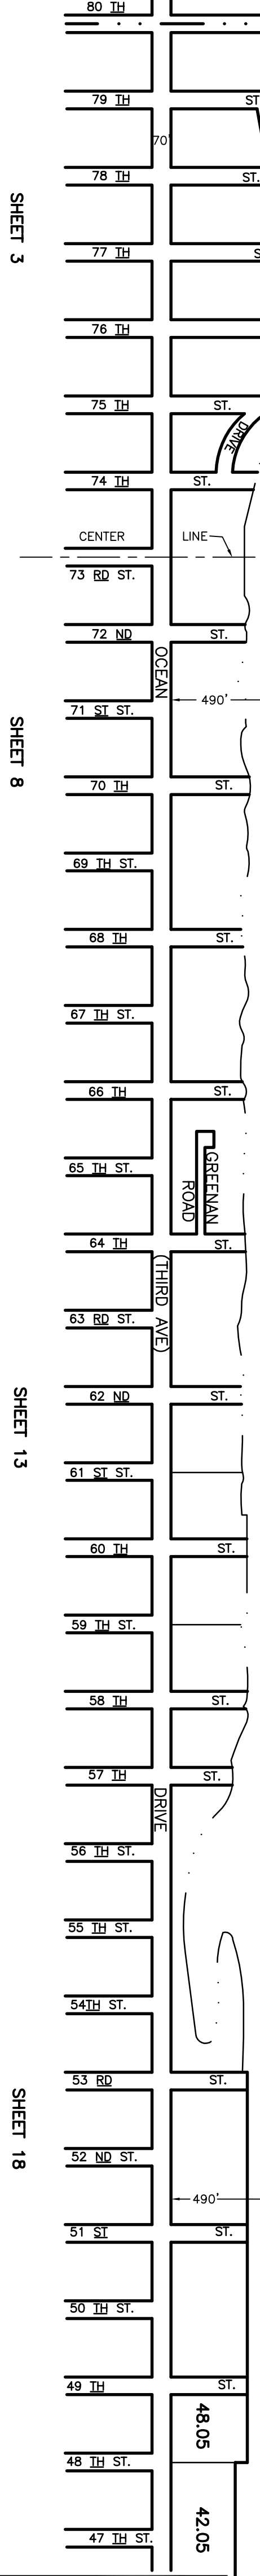


SHEET 3

SHEET 8


SHEET 13

SHEET 18

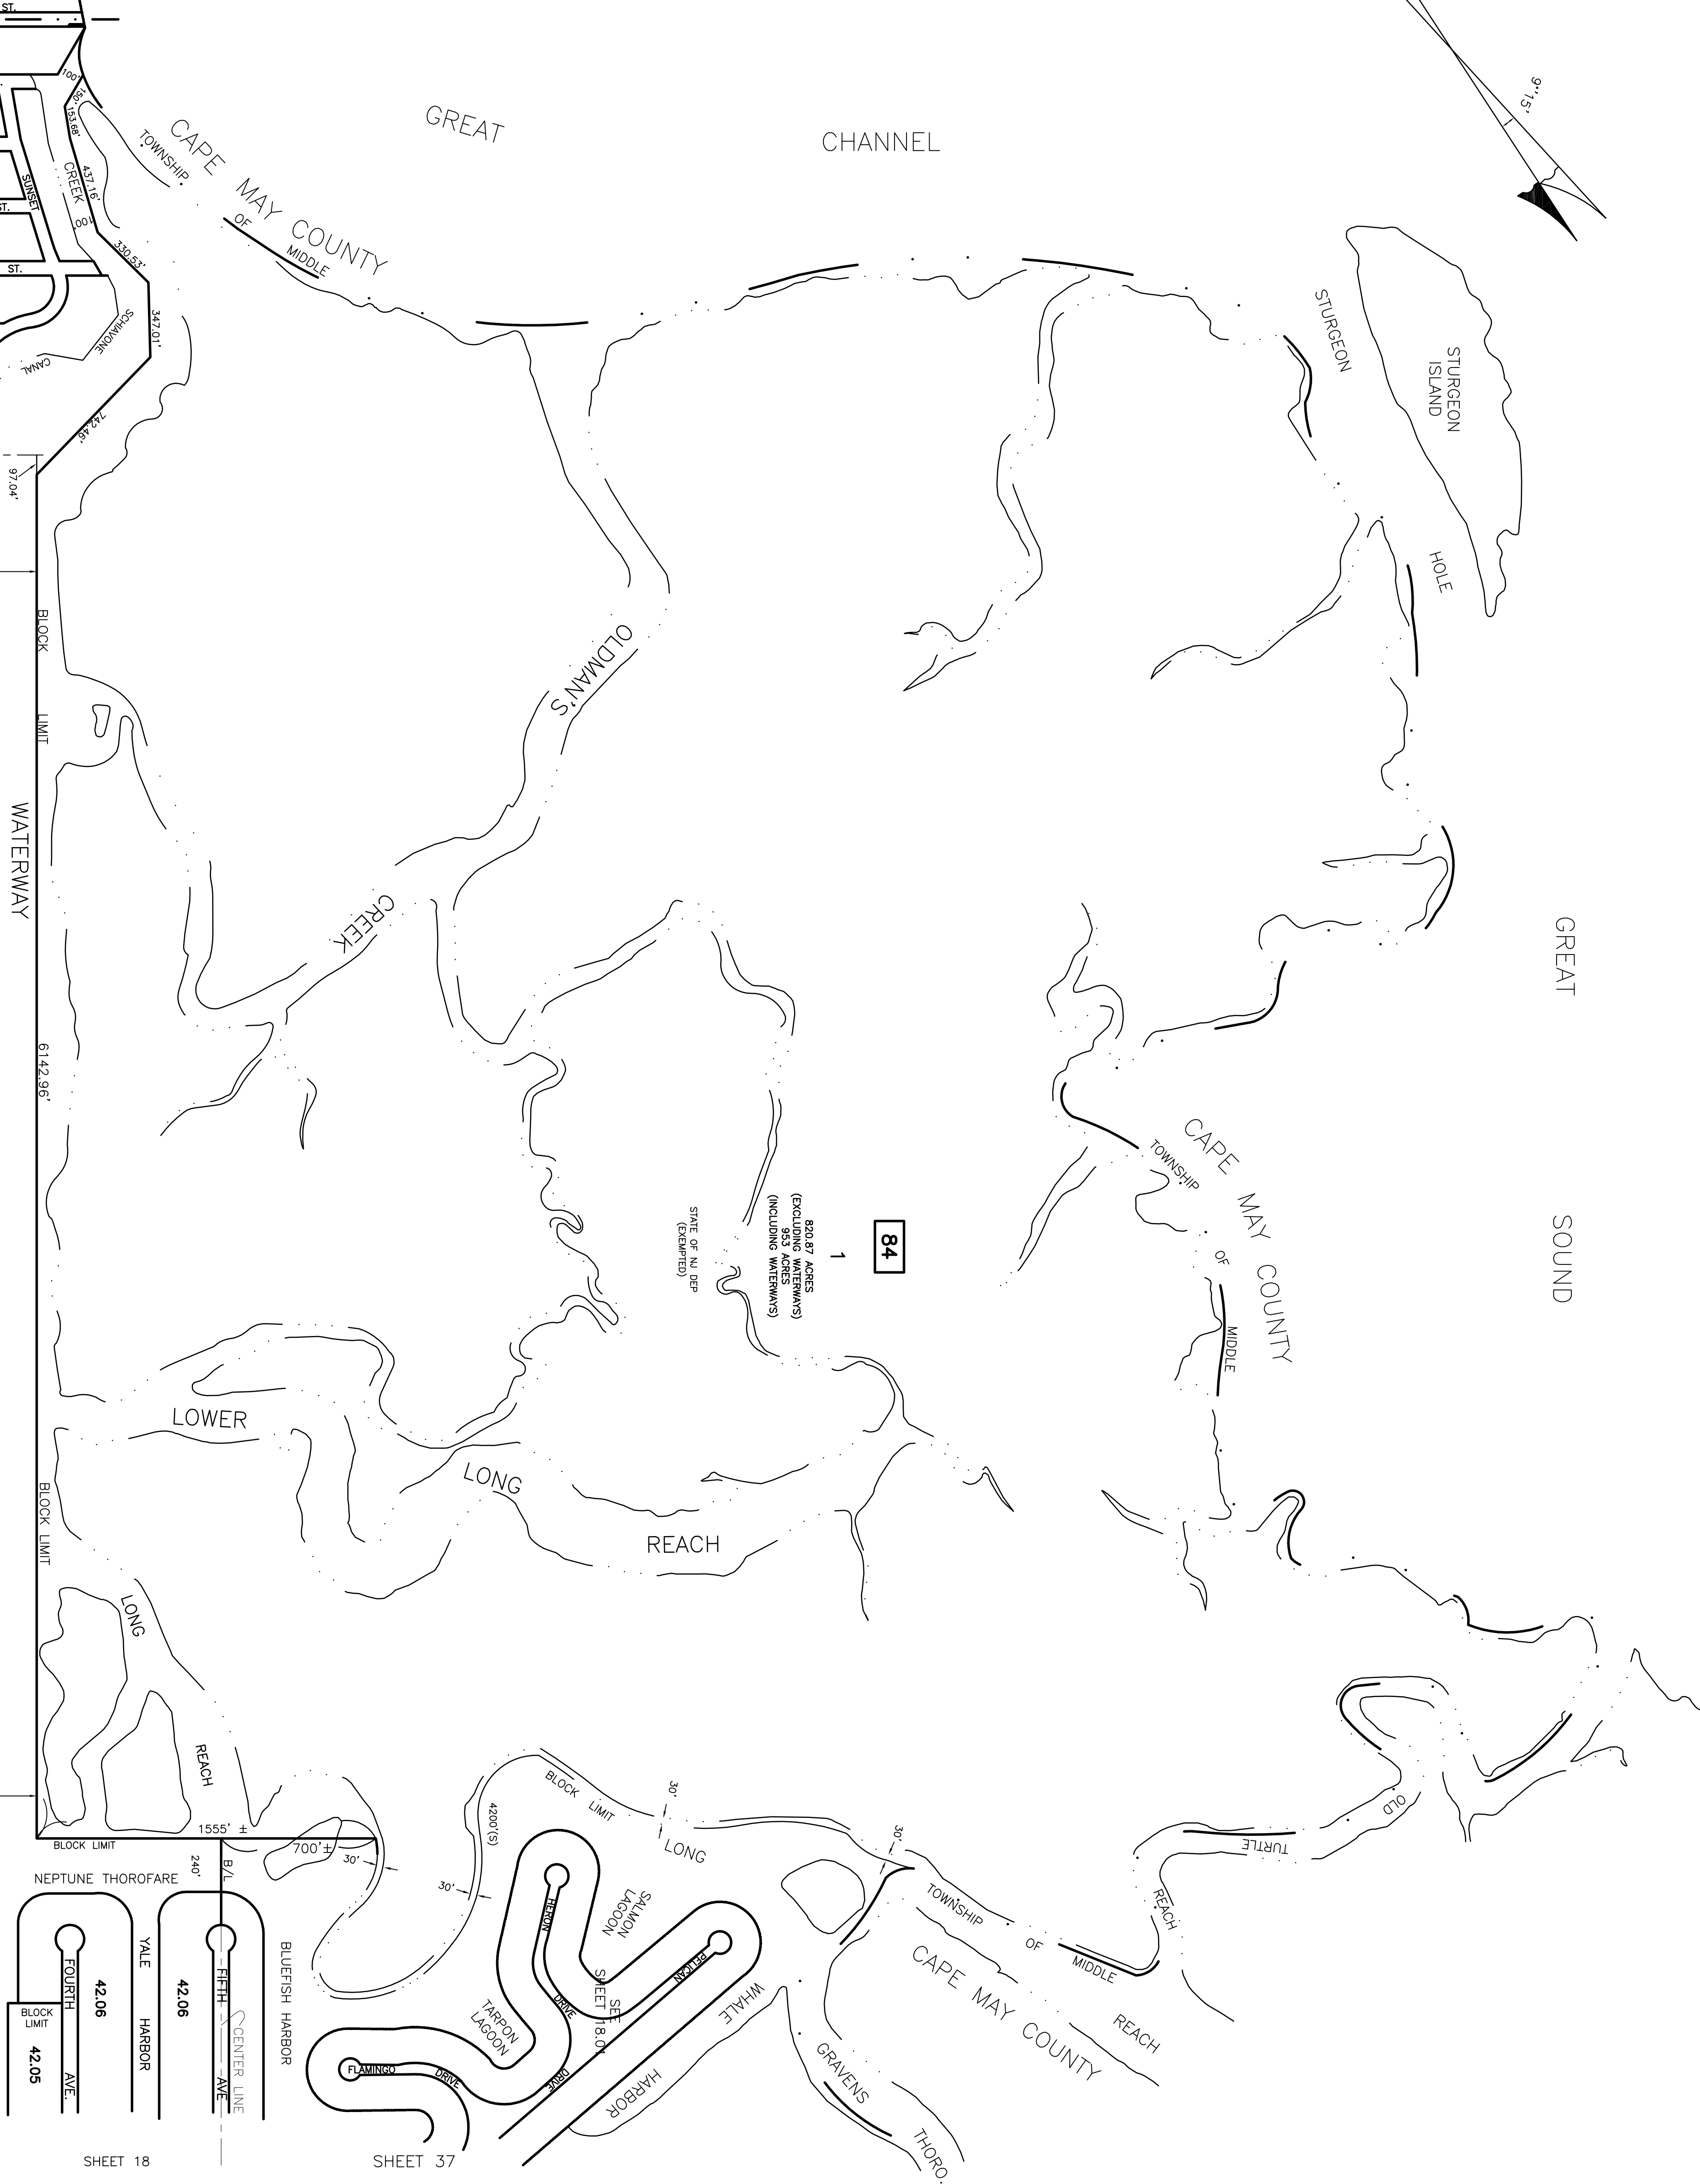

84

828.7 ACRES
(EXCLUDING WATERWAYS)
(INCLUDING WATERWAYS)
SITE OF N.J. DEP
(DEPONENT)

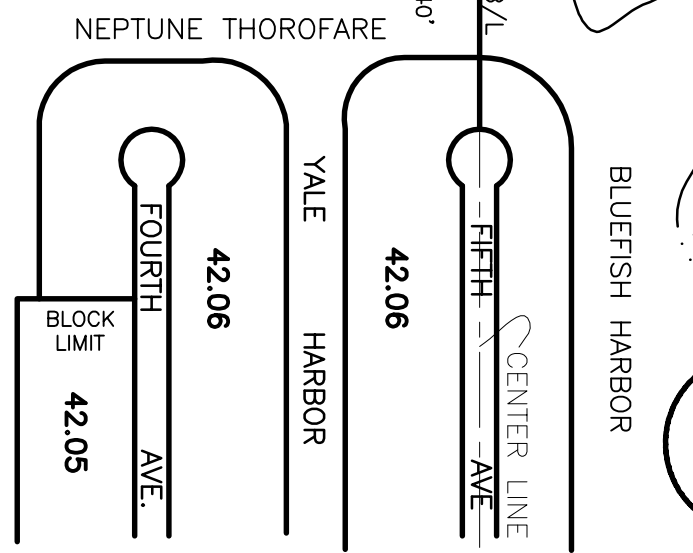

SHEET 18

SHEET 37

TAX MAP
BOROUGH OF AVALON
CAPE MAY COUNTY,
NEW JERSEY
SCALE: 1" = 400'
FEBRUARY 2007
JAMES K. WALZ
PROFESSIONAL LAND SURVEYOR
NEW JERSEY LICENSE NO. 240503402400
27 BLEEKER STREET MILLBURN, N.J. 07041

THIS IS A DIGITIZED COPY OF THE TAX MAP
DATED JANUARY 1975. THE APPROVED ORIGINAL IS
ON FILE IN THE OFFICE OF THE ENGINEER.