


70'

OCEAN

(THIRD AVE.)

DRIVE

70'

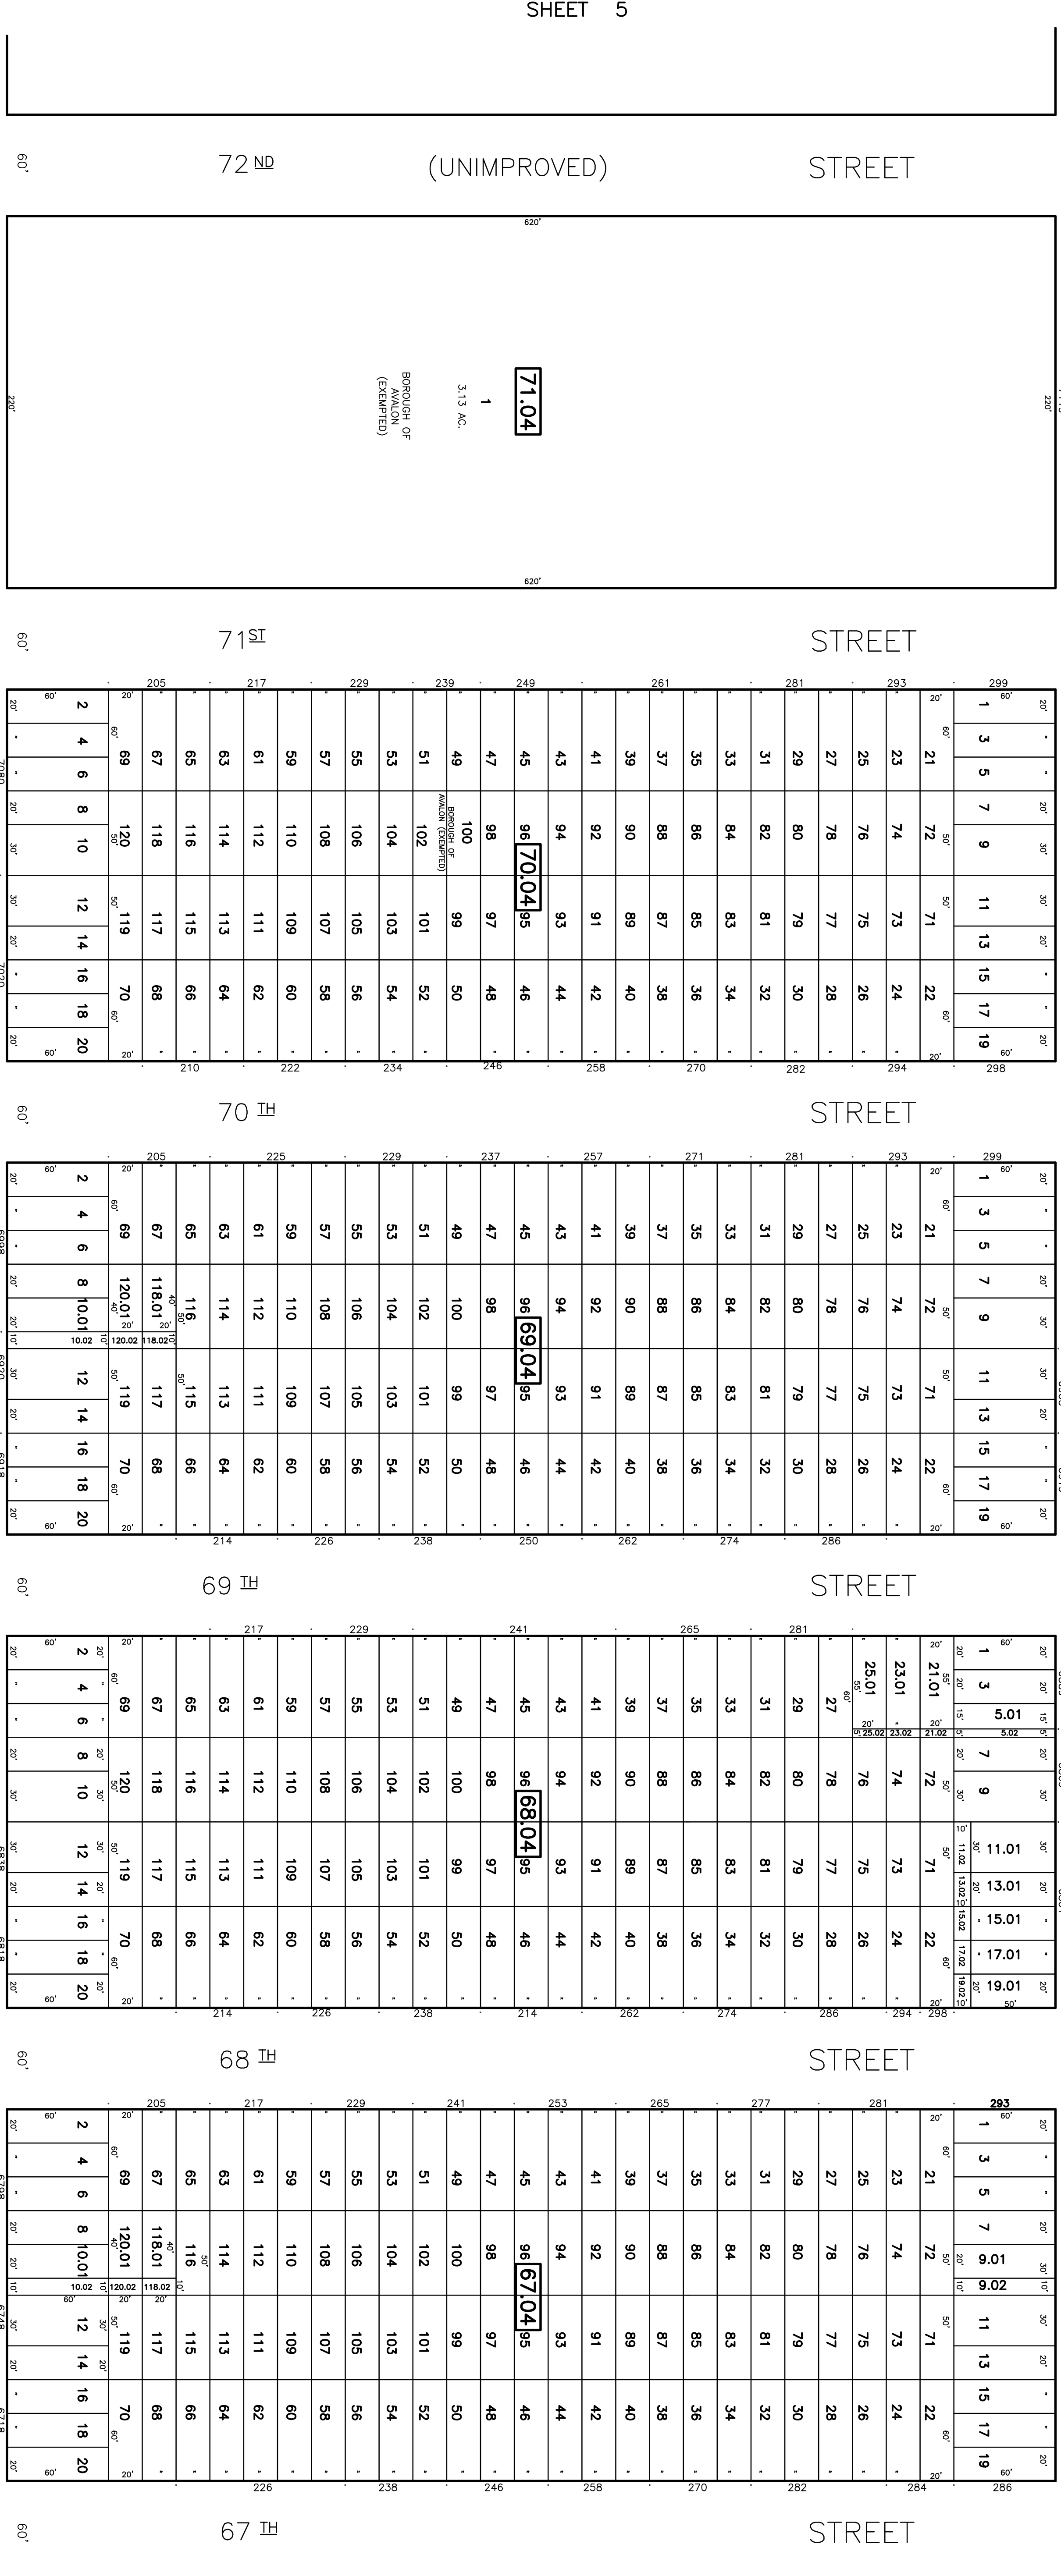

120'

DUNE

(SECOND AVE.)

DRIVE

120'

THIS IS A REPRODUCED COPY OF THE TAX MAP PREPARED BY JAMES K. WALZ, PROFESSIONAL LAND SURVEYOR, NEW JERSEY LICENSE NO. 246503402400, DATED JANUARY 1975. THE APPROVED ORIGINAL IS ON FILE IN THE OFFICE OF THE ENGINEER.

TAX MAP
BOROUGH OF AVALON
CAPE MAY COUNTY,
NEW JERSEY
FEBRUARY 2007
JAMES K. WALZ
PROFESSIONAL LAND SURVEYOR
NEW JERSEY LICENSE NO. 246503402400
277 BLEEKER STREET MILLBURN, N.J. 07041