
 
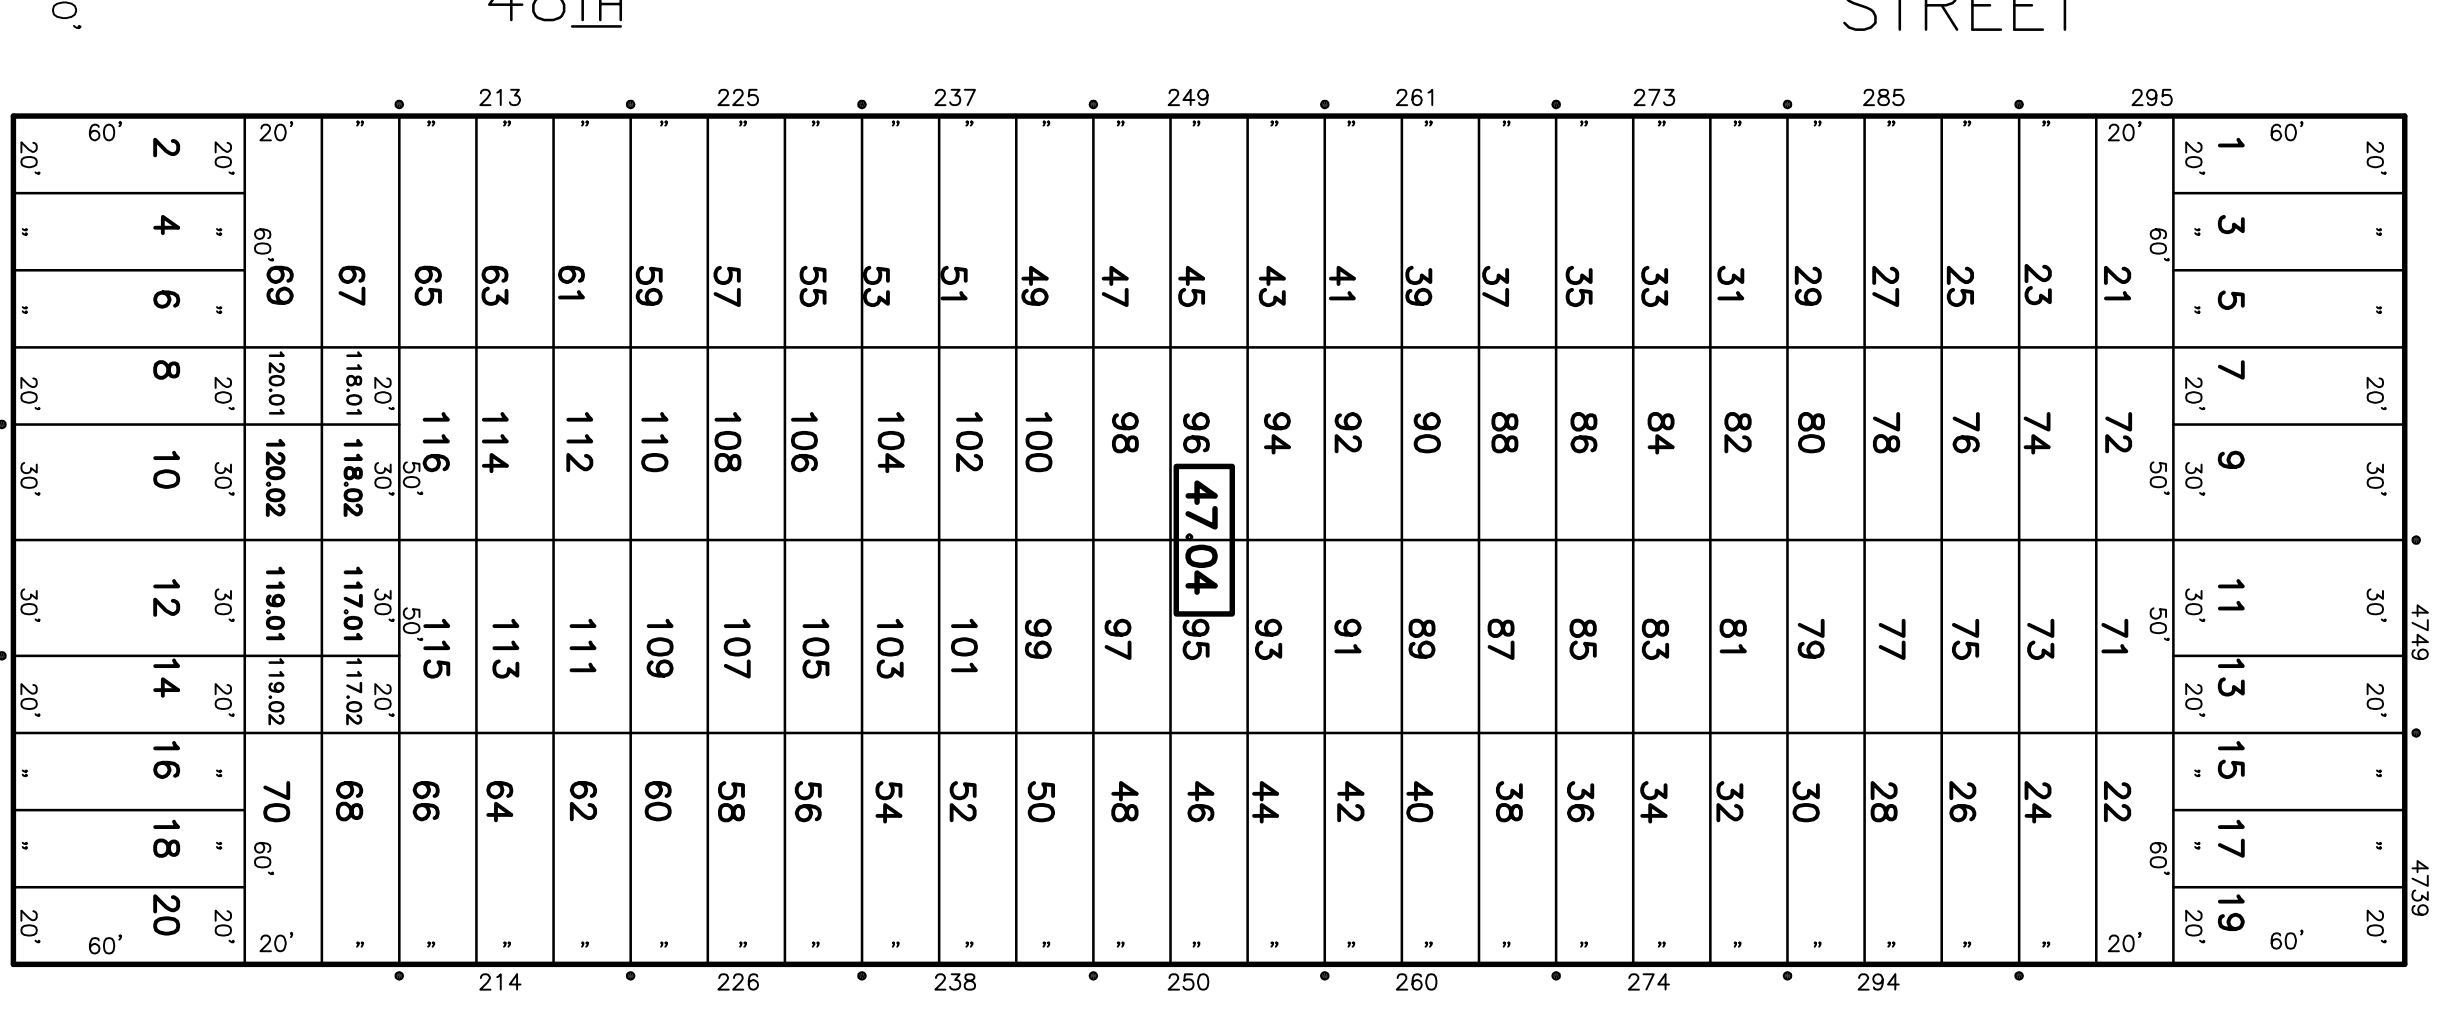
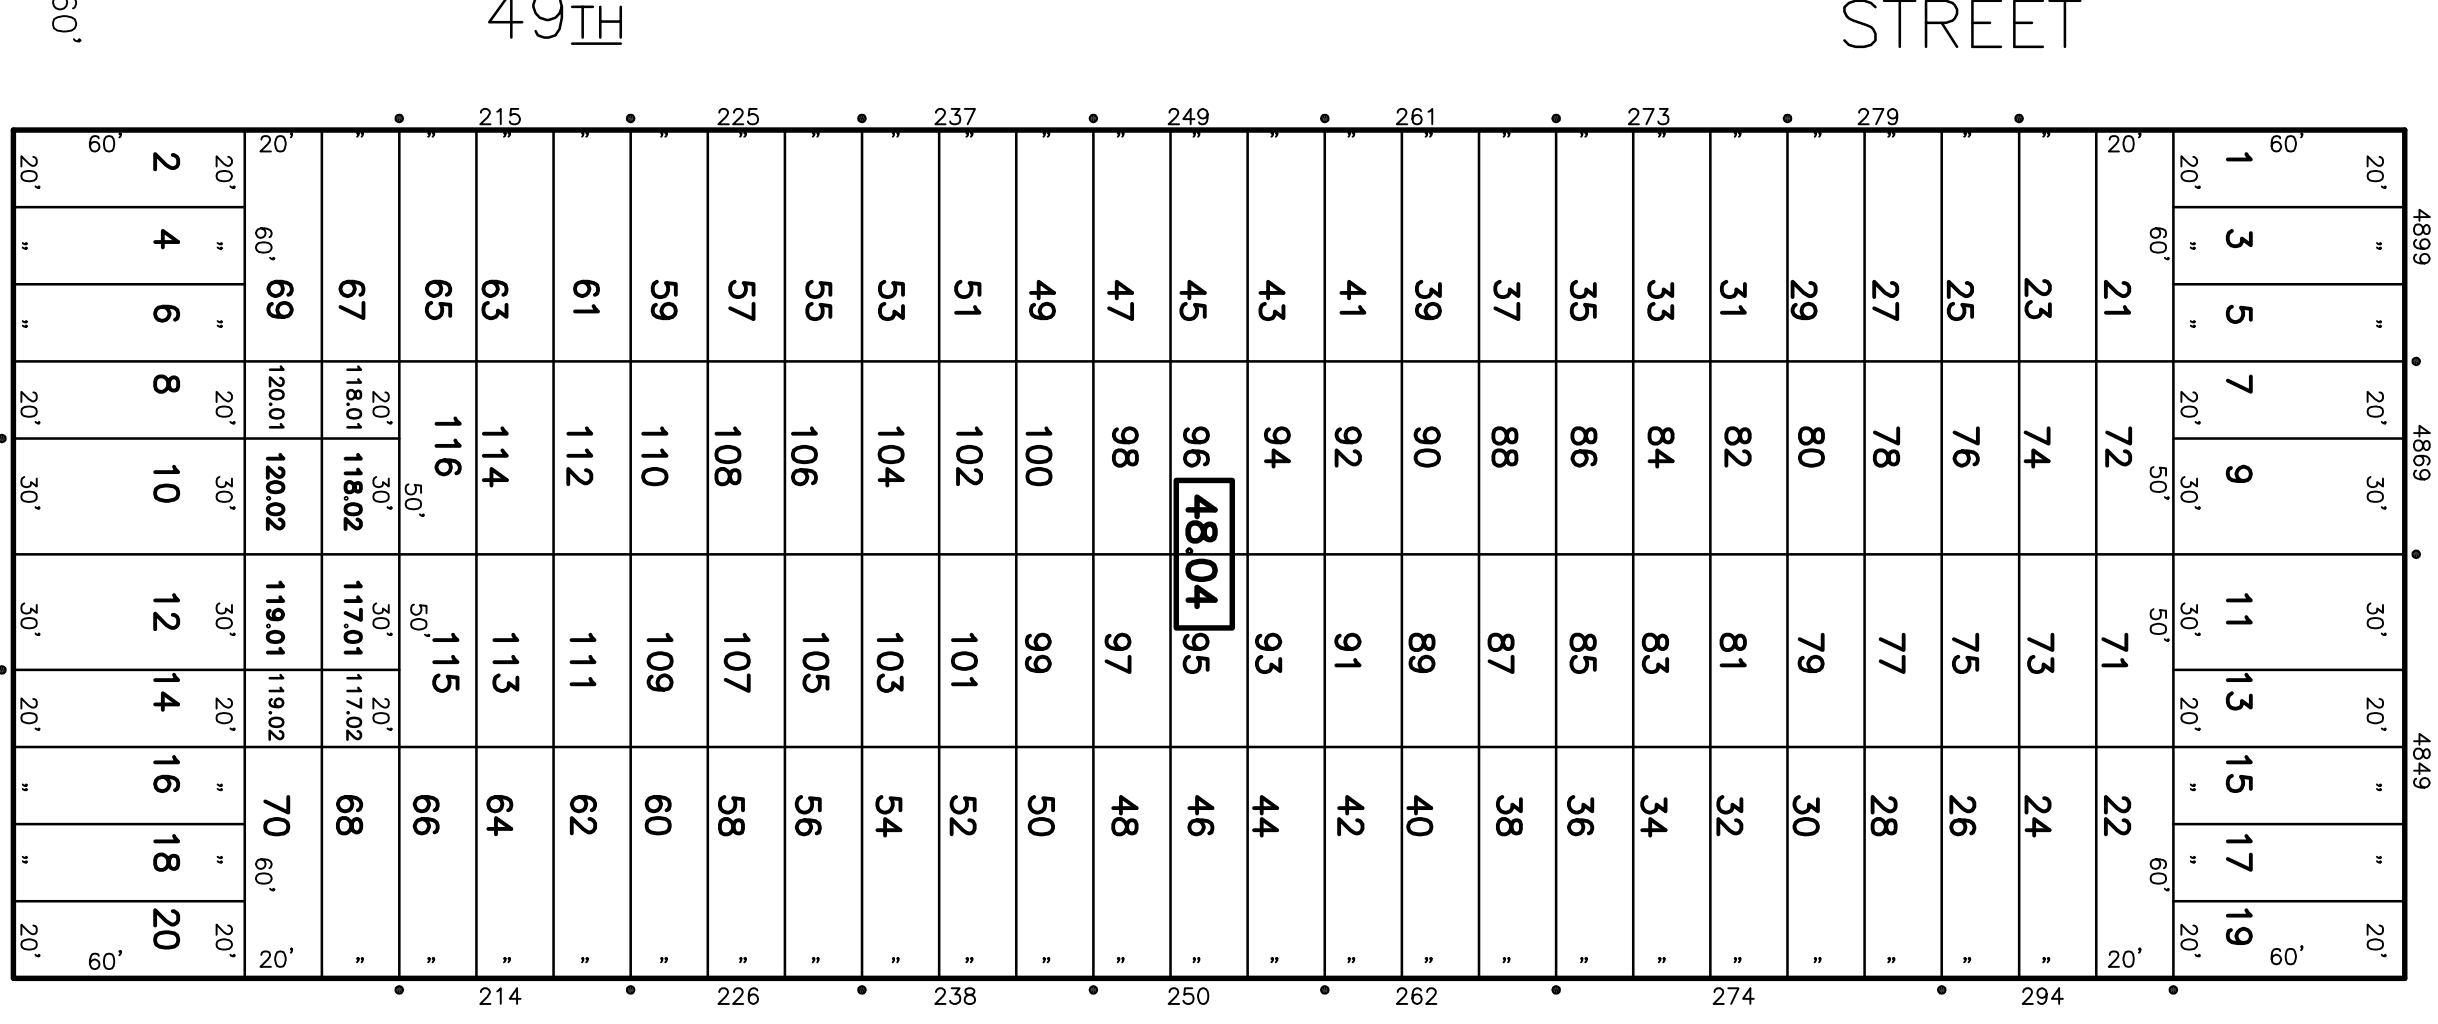
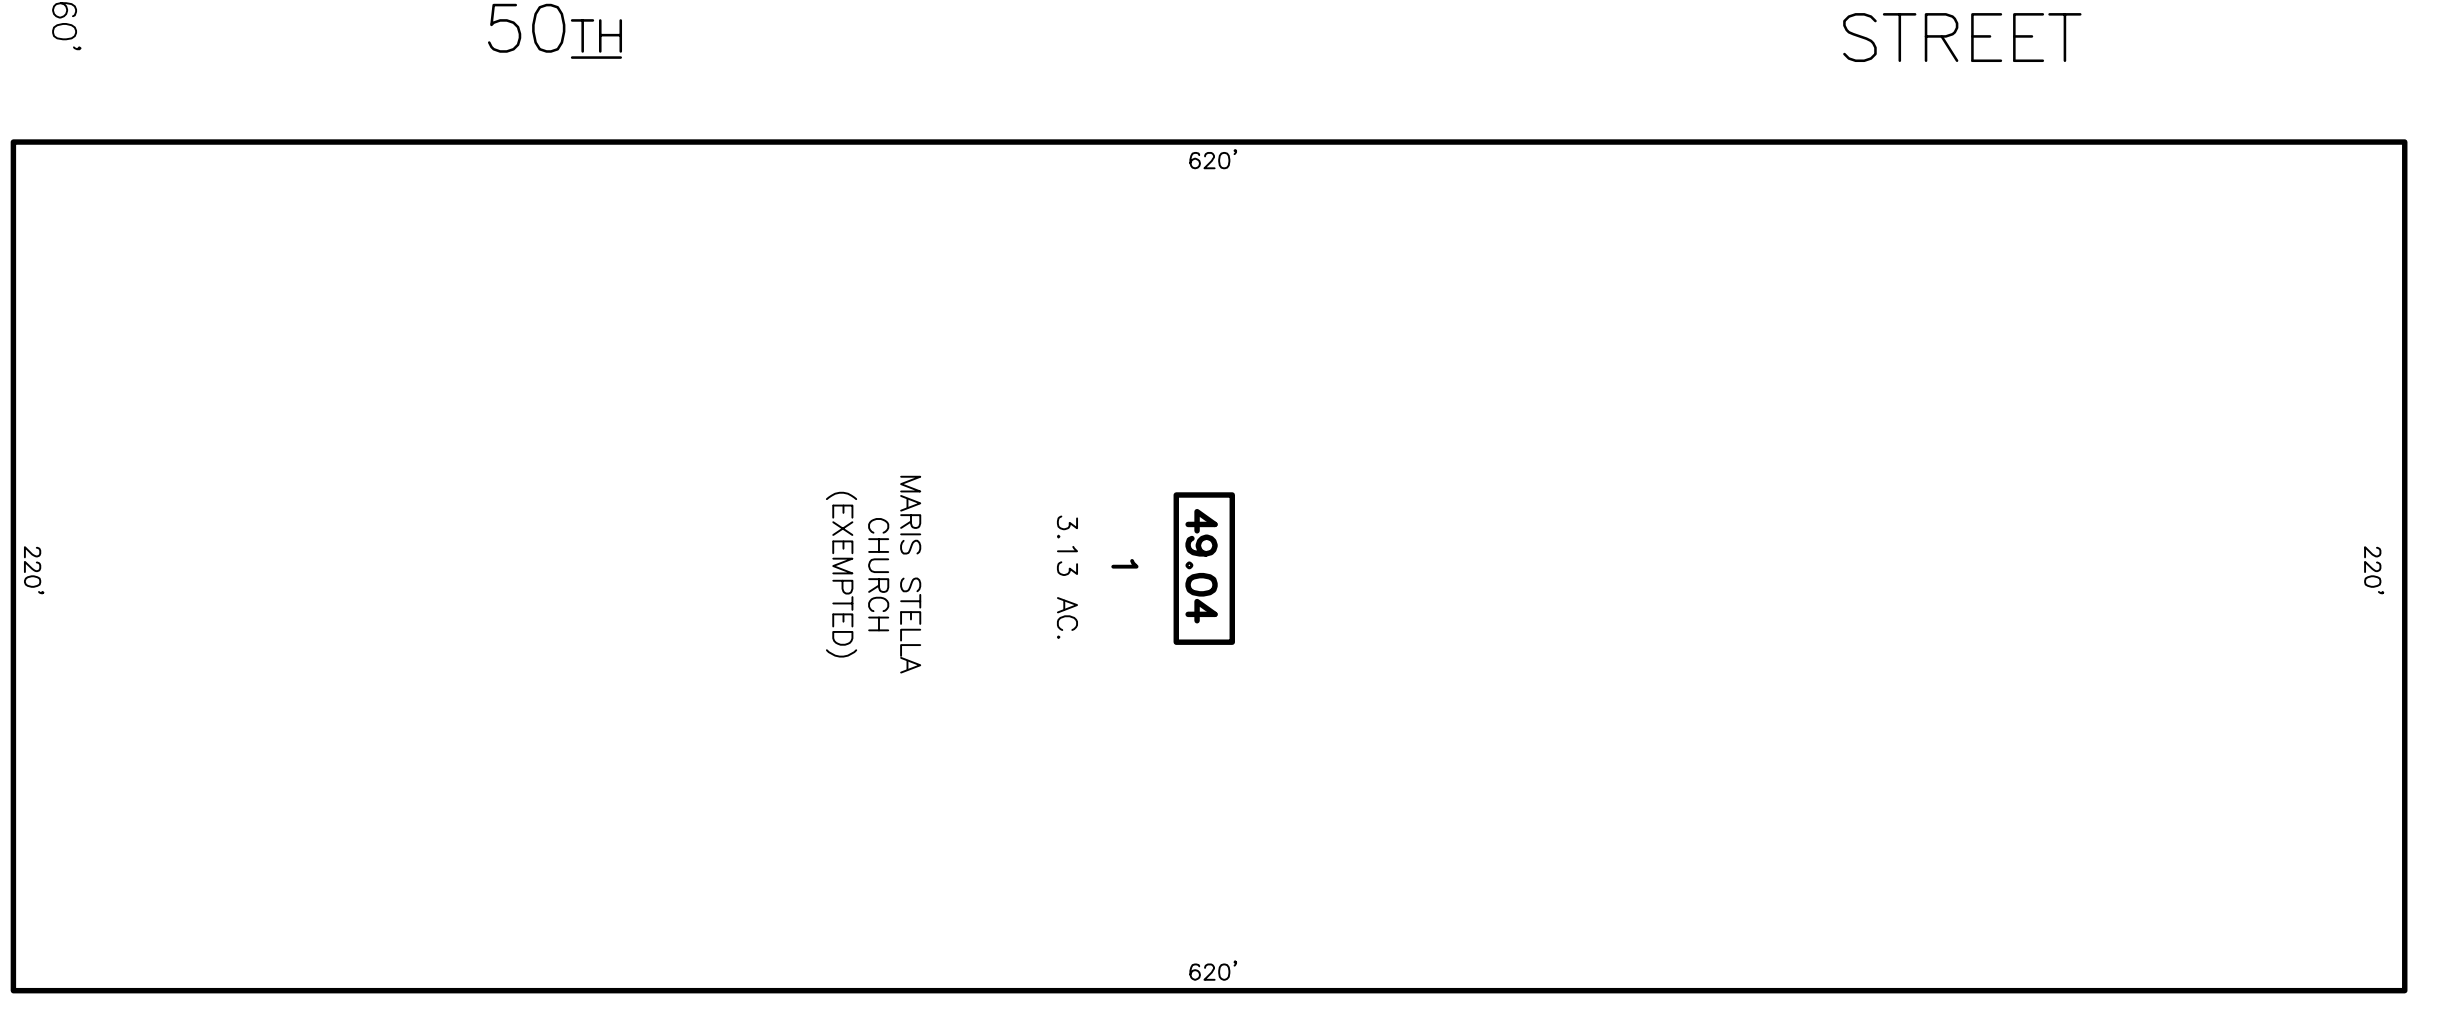
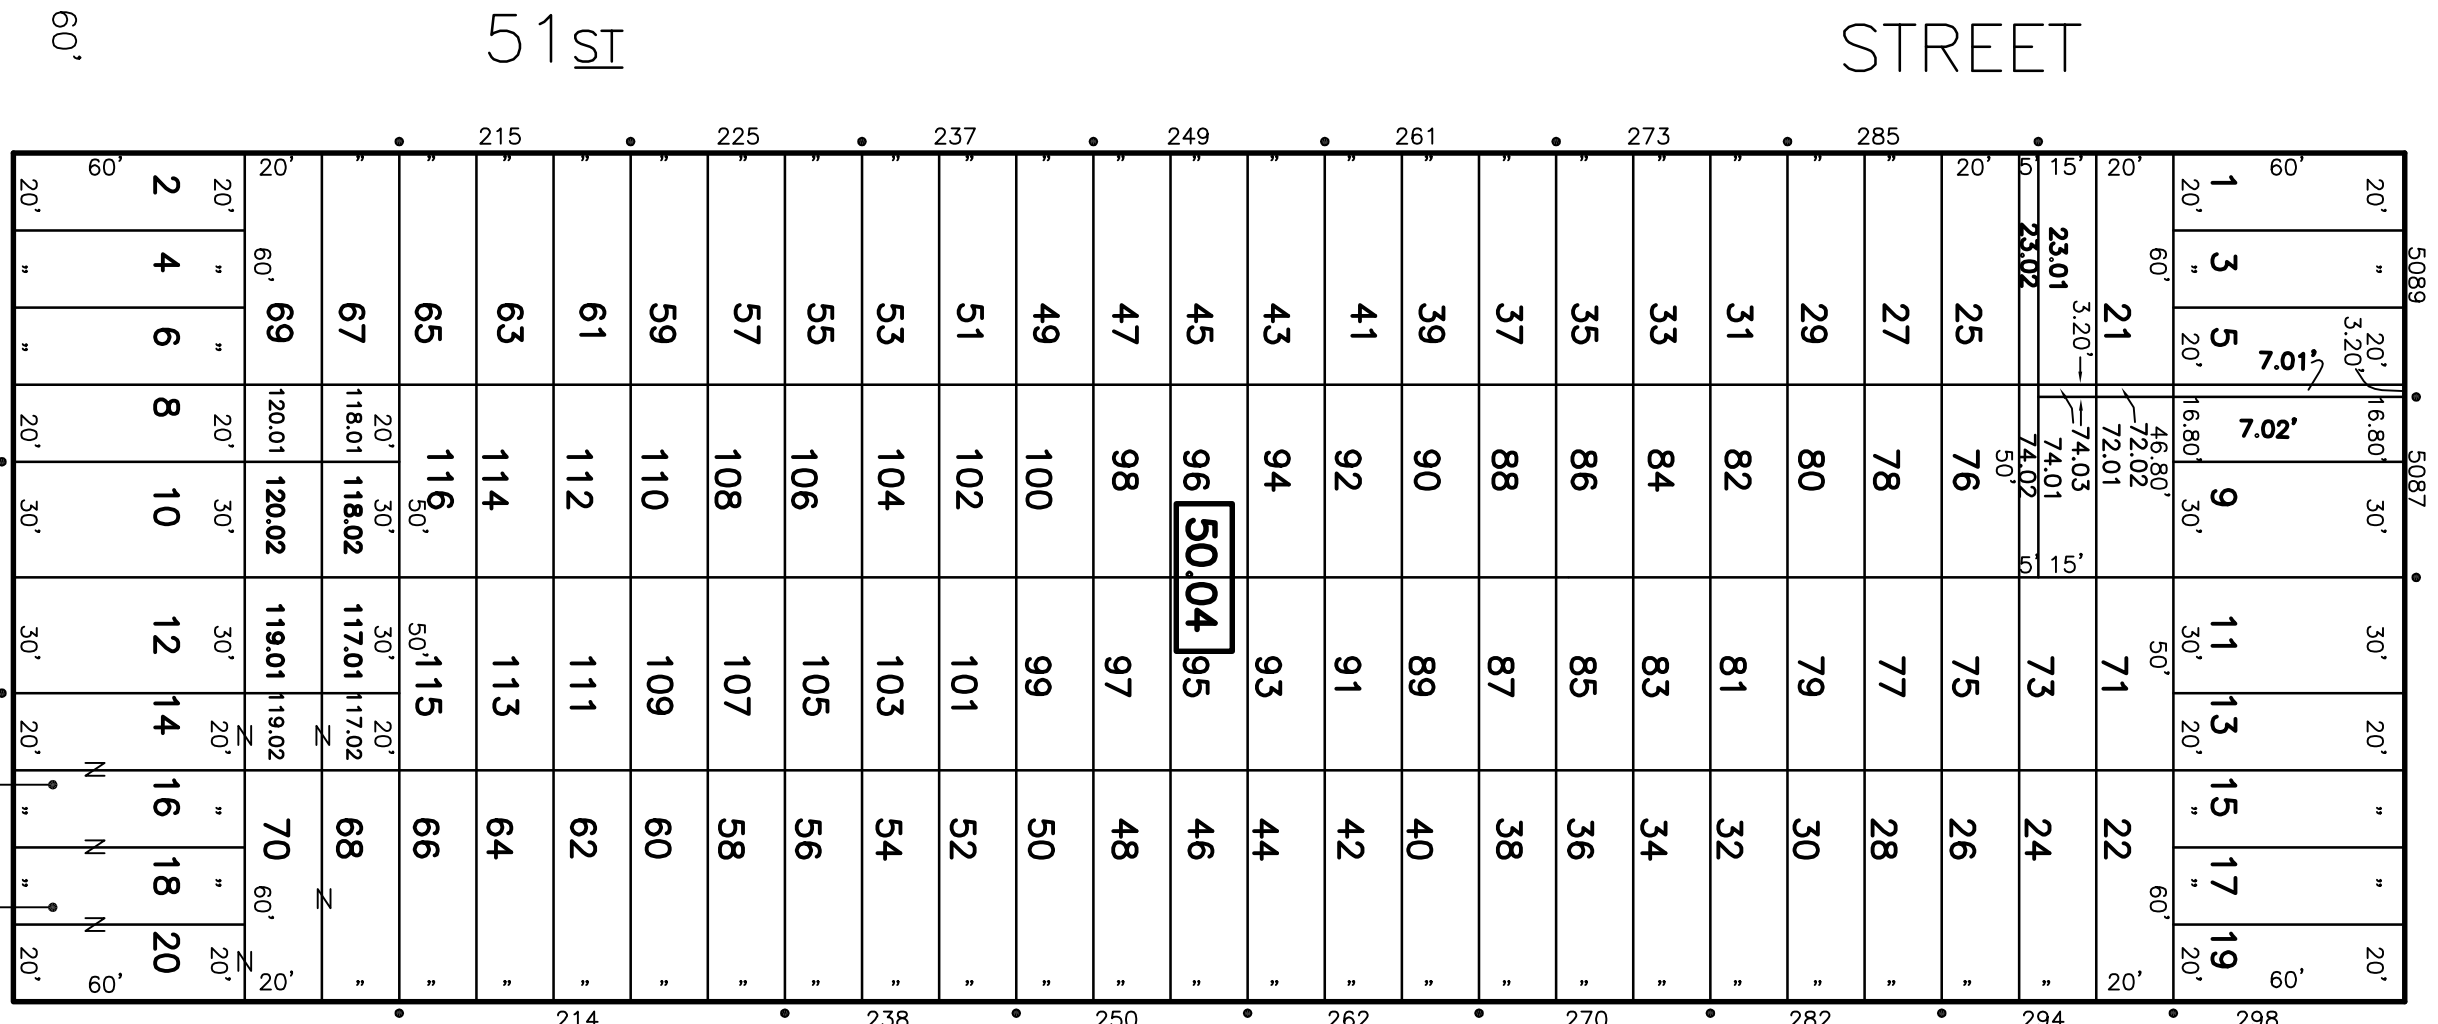


OCEAN

(THIRD AVE.)

DRIVE

120'

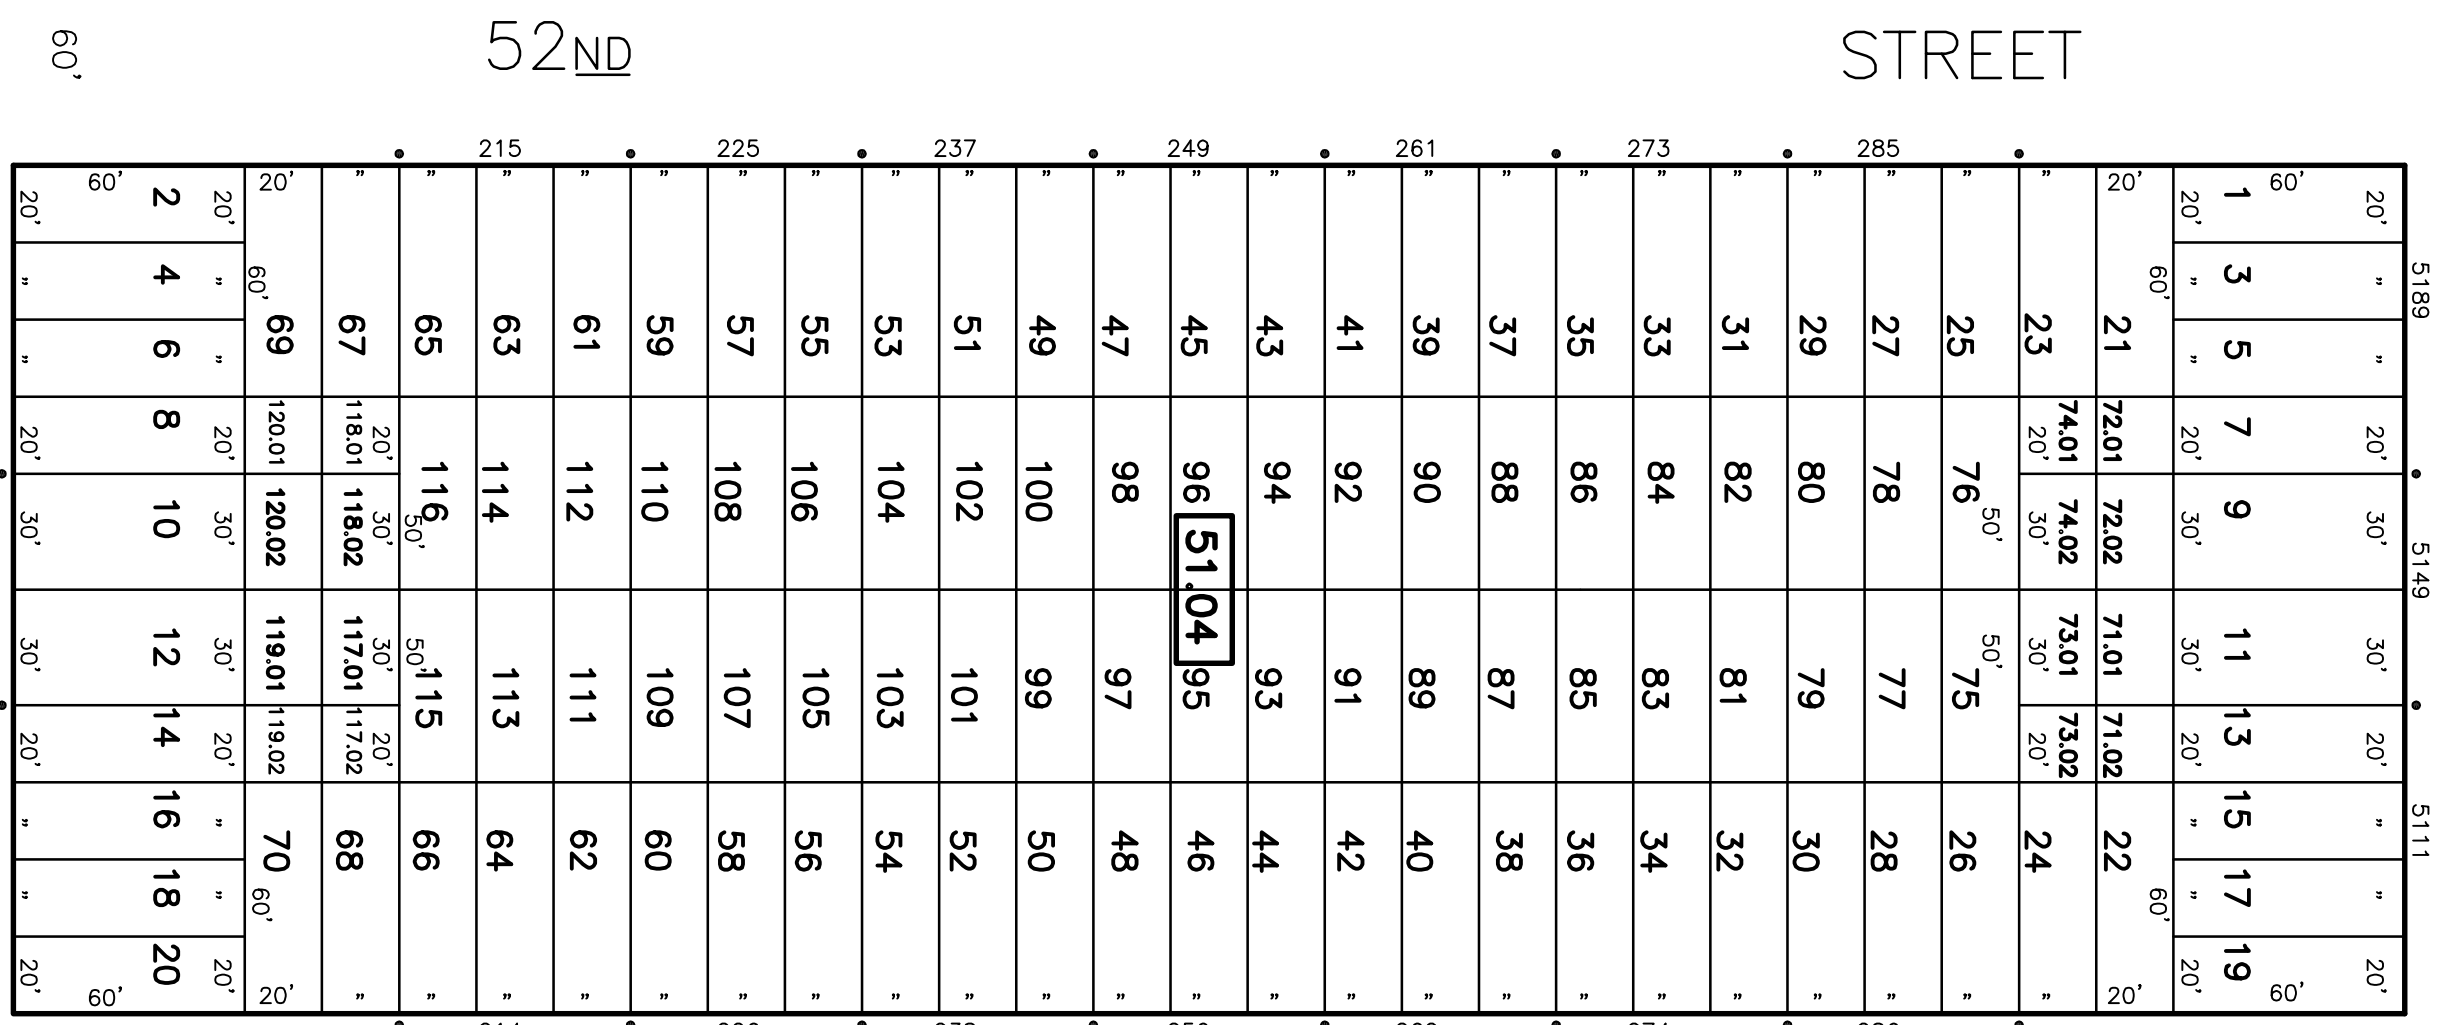

120'

DUNE

(SECOND AVE.)

DRIVE

120'

TAX MAP
 BOROUGH OF AVALON
 CAPE MAY COUNTY,
 NEW JERSEY
 SCALE: 1" = 50'
 FEBRUARY 2007
 JAMES K. WALZ
 PROFESSIONAL LAND SURVEYOR
 NEW JERSEY LICENSE NO. 246503402400
 27 BLEEKER STREET MILLBURN, N.J. 07041

THIS IS A DIGITIZED COPY OF THE TAX MAP
 PREPARED BY THE BUREAU OF TAX MAPS
 AND RECORDS OF THE BOROUGH OF AVALON
 DATED JANUARY 1975. THE APPROVED ORIGINAL IS
 ON FILE IN THE OFFICE OF THE ENGINEER.